


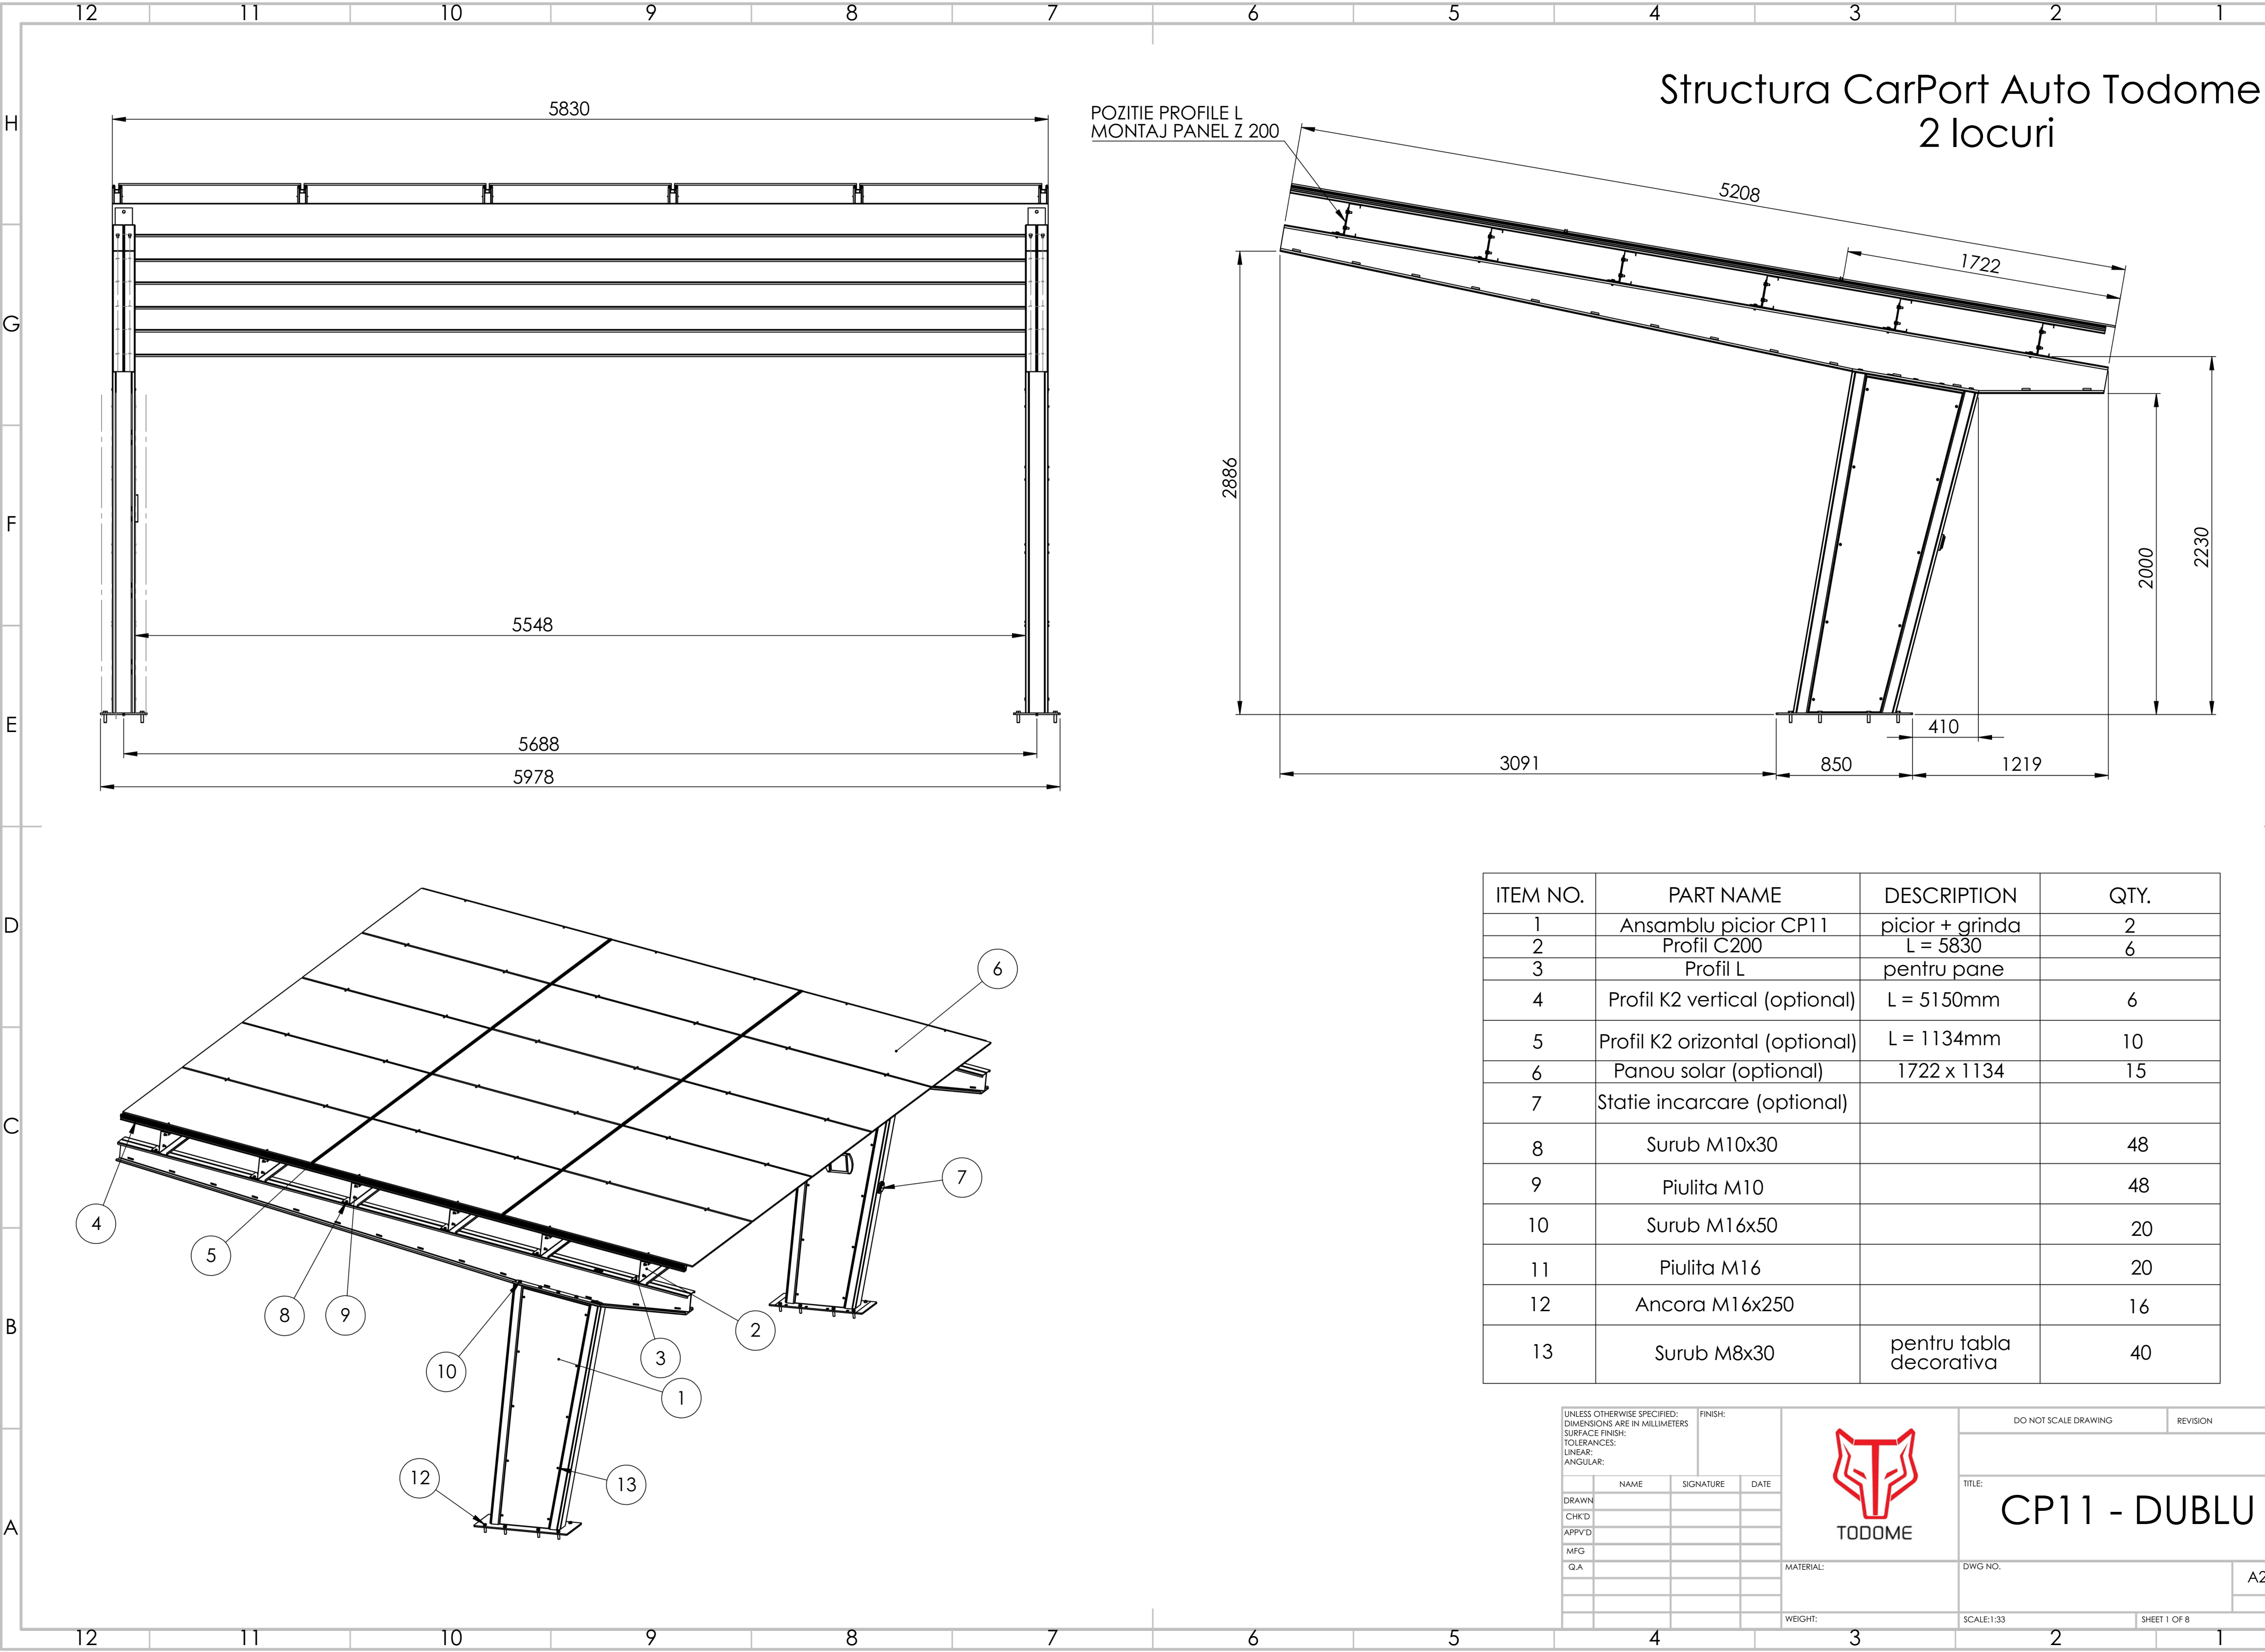

Structura CarPort Auto Todome
2 locuri

POZITIE PROFILE L
MONTAJ PANEL Z 200

ITEM NO.	PART NAME	DESCRIPTION	QTY.
1	Ansamblu picior CP11	picior + grinda	2
2	Profil C200	L = 5830	6
3	Profil L	pentru pane	
4	Profil K2 vertical (optional)	L = 5150mm	6
5	Profil K2 orizontal (optional)	L = 1134mm	10
6	Panou solar (optional)	1722 x 1134	15
7	Statie incarcare (optional)		
8	Surub M10x30		48
9	Piulita M10		48
10	Surub M16x50		20
11	Piulita M16		20
12	Ancora M16x250		16
13	Surub M8x30	pentru tabla decorativa	40

UNLESS OTHERWISE SPECIFIED:
DIMENSIONS ARE IN MILLIMETERS
SURFACE FINISH:
TOLERANCES:
LINEAR:
ANGULAR:

FINISH:

	NAME	SIGNATURE	DATE
DRAWN			
CHK'D			
APPV'D			
MFG			
Q.A			



MATERIAL:

WEIGHT:

DO NOT SCALE DRAWING

REVISION

TITLE:

CP11 - DUBLU

DWG NO.

SCALE:1:33

SHEET 1 OF 8

A2